


# VALENCIA FLOORPLAN

## 1st FLOOR PLAN

SCALE: 1/4" = 1'-0"

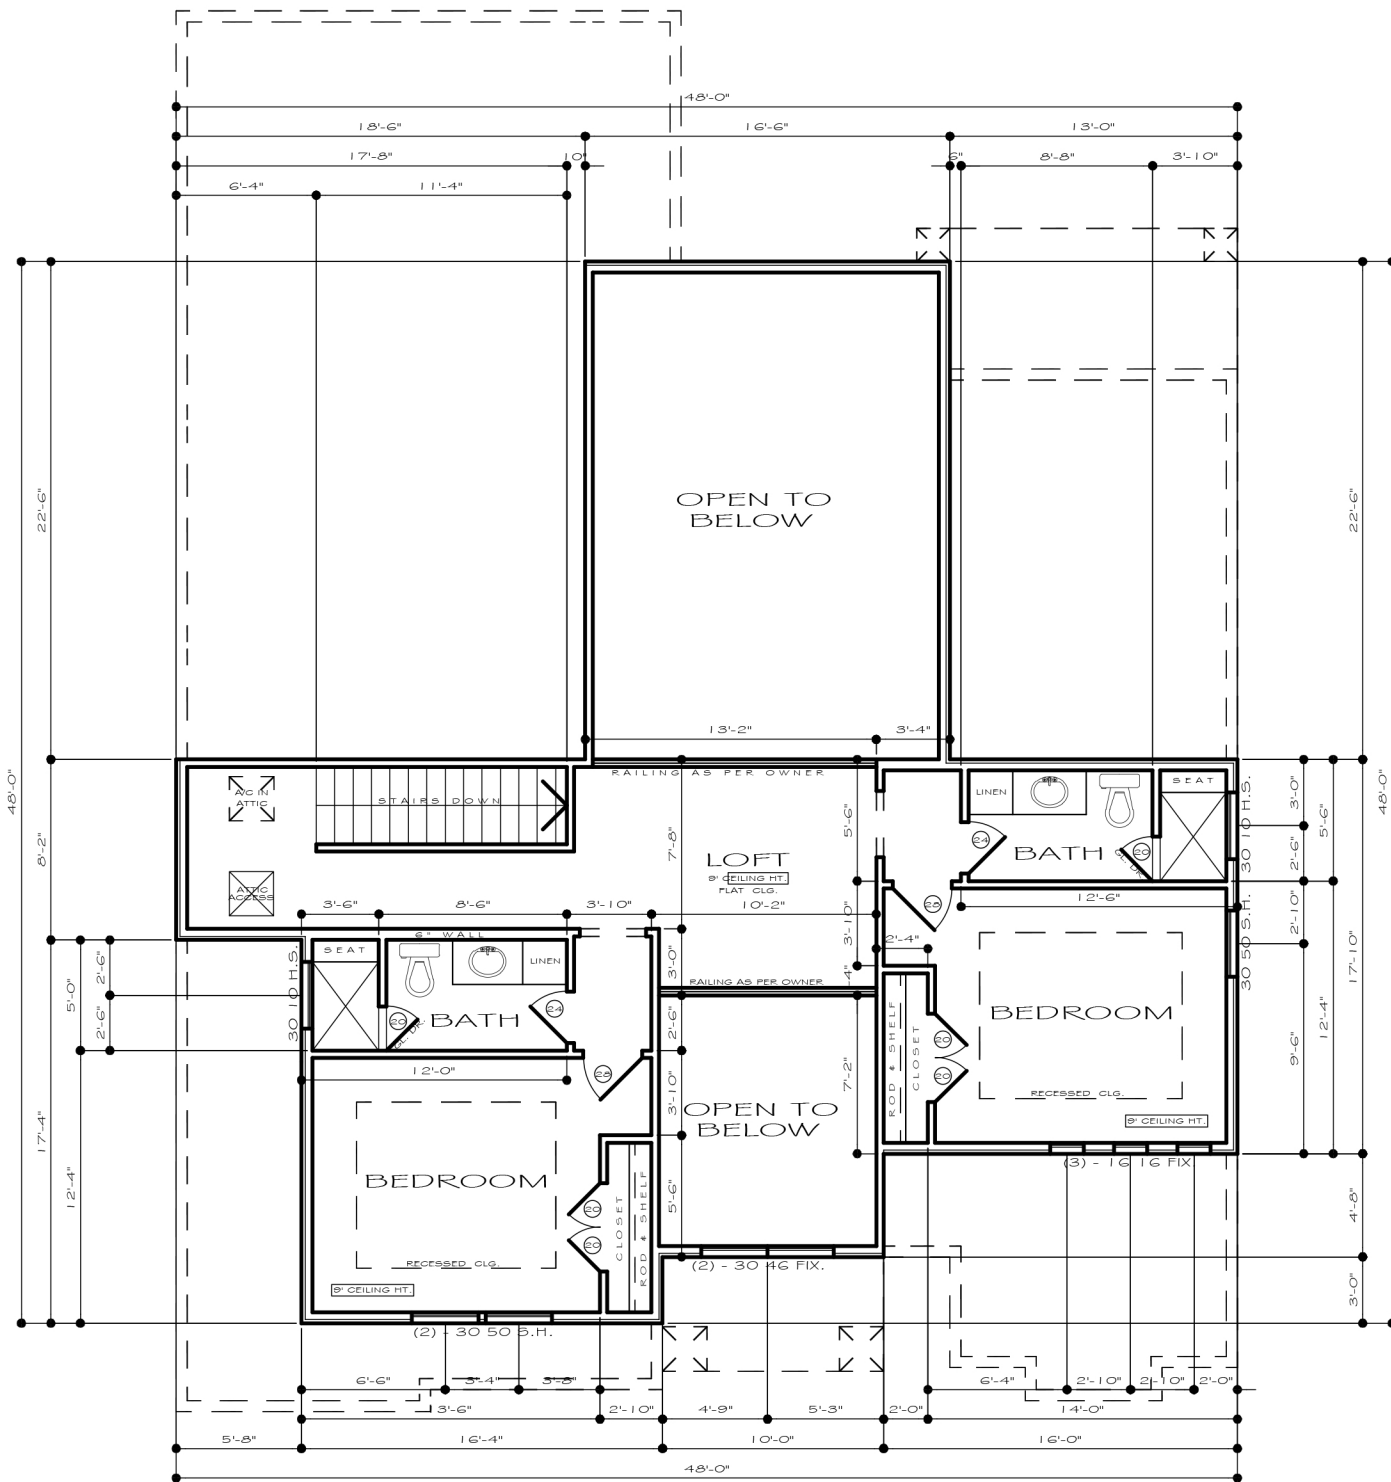

# VALENCIA FLOORPLAN

## 2nd FLOOR PLAN

SCALE: 1/4" = 1'-0"

AREAS	
1st.	2119
2nd.	807
LIVING	2926
GARAGE	455
PATIO	85
PORCH	52
TOTAL	3518